


# TS-26 - Portal Południowy Nawa Wschodnia - lewa

← NAWA LEWA (JL) = NAWA WSCHODNIA (JL) ← LEFT TUBE (JL) = EAST TUBE (JL)  
KIERUNEK LEGNICA DIRECTION LEGNICA

**Legenda:**  
Stan na dzień **29.03.2021**  
- wykop (drążenie)

SEE ED-FP-103  
44+061

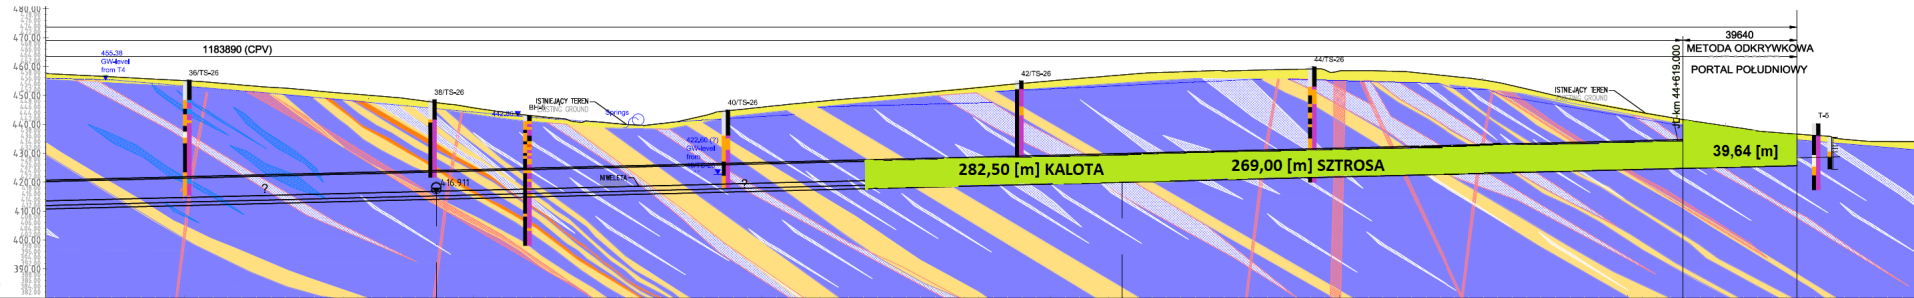


mnpm = 380.00

KILOMETRAŻ - JL [km]	44+075.000	44+100.000	44+125.000	44+150.000	44+175.000	44+200.000	44+225.000	44+250.000	44+275.000	44+300.000	44+325.000	44+350.000	44+375.000	44+400.000	44+425.000	44+450.000	44+475.000	44+500.000	44+525.000	44+550.000	44+575.000	44+600.000	44+625.000	44+650.000	44+675.000	
POZIOM TERENU ISTNIEJĄCEGO [m]	456.476	455.147	453.219	451.220	449.187	447.176	445.186	443.216	441.276	439.362	437.468	435.593	433.736	431.895	430.075	428.272	426.485	424.713	422.965	421.239	419.534	417.849	416.184	414.548	412.941	411.362
POZIOM NIWELETY [m]	416.133	416.752	415.370	415.989	416.608	417.227	417.846	418.465	419.083	419.702	420.321	420.940	421.560	422.179	422.798	423.417	424.036	424.655	425.275	425.894	426.514	427.133	427.753	428.372	428.991	430.610
WYŚCIE AWARYJNE	237500mm					CP7 JL-hm 44+187.250				237500mm					CP8 JL-hm 44+28.750					233890mm					JL-hm 44+658.640	

# TS-26 - Portal Południowy Nawa Zachodnia - prawa

**Legenda:**  
 Stan na dzień: **29.03.2021**  
 - wykop (drażenie)

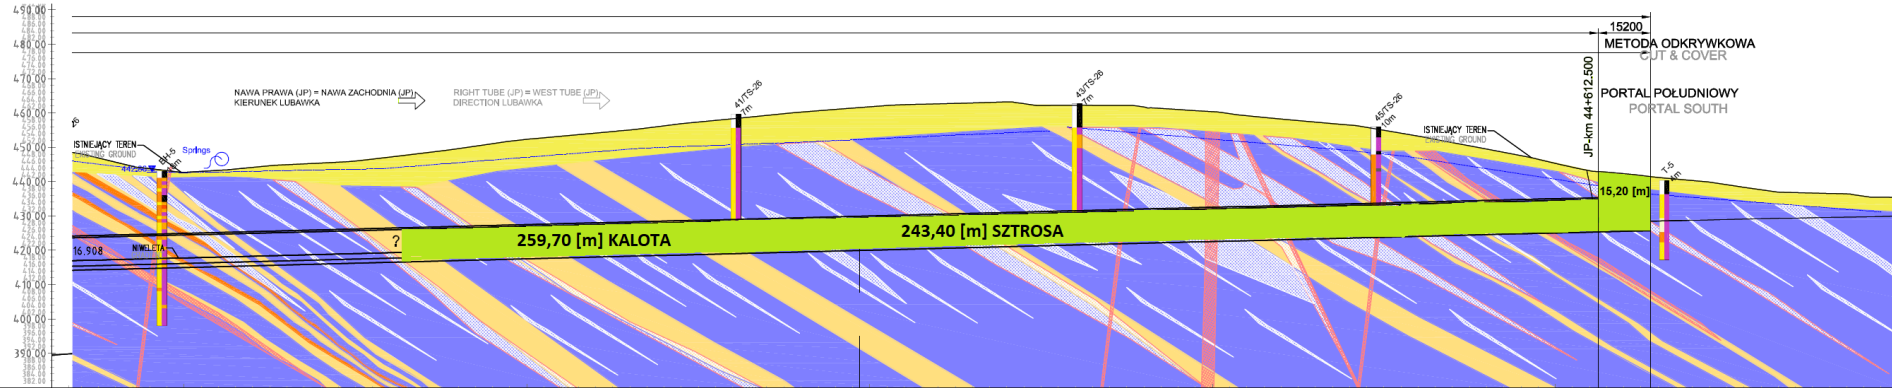

mnpm = 380.00

KILOMETRAŻ - JP [km] CHAINAGE - JP [km]	44+175.000	44+200.000	44+225.000	44+250.000	44+275.000	44+300.000	44+325.000	44+350.000	44+375.000	44+400.000	44+425.000	44+450.000	44+475.000	44+500.000	44+525.000	44+550.000	44+575.000	44+600.000	44+625.000	44+650.000	44+675.000
POZIOM TERENU ISTNIEJĄCEGO [m] EXISTING GROUND LEVEL [m]	446.877	442.758	444.682	446.047	448.985	452.357	454.629	457.352	459.834	461.795	462.827	462.245	462.243	460.427	457.783	454.971	450.427	445.348	428.870	439.135	436.730
POZIOM NIWELETY [m] GRADIENT LEVEL [m]	417.183	417.811	418.445	419.076	419.707	420.338	420.968	421.599	422.230	422.861	423.491	424.122	424.752	425.383	426.013	426.644	427.273	427.904	428.534	429.164	429.794
WYJŚCIE AWARYJNE CROSS PASSAGE	CP7				232957mm					CP8 JP-km 050				230650mm					JP-km 000		