


Legenda: Stan na dzień 04.12.2022 r.

element	C&C	TS-26	całość	%	
Obudowa Wstępna	X	4420,76 [m]	4420,76 [m]	100%	
Obudowa Ostateczna	Przekrój	87,50 [m]	1974,24 [m]	201,74 [m]	90%
Obudowa Wschodnia	Przekrój	0,00 [m]	1749,24 [m]	1749,24 [m]	79%
Obudowa Zachodnia	Przekrój	0,00 [m]	1227,42 [m]	1227,42 [m]	55%
Wyciszenie	Przekrój	62,00 [m]	2210,20 [m]	2272,20 [m]	100%
Wyciszenie	Przekrój	62,00 [m]	1412,42 [m]	1474,42 [m]	100%
Wyciszenie	Przekrój	0,00 [m]	1287,42 [m]	1287,42 [m]	100%
Wyciszenie	Przekrój	49,50 [m]	984,11 [m]	1033,61 [m]	100%

Wyciszenie - zabetonowano sekcje: 118 1188
Wyciszenie - zabetonowano sekcje: 83 1184
LACZNIWE: 198 1708 - 82,68 [m]

mnpm = 380,00

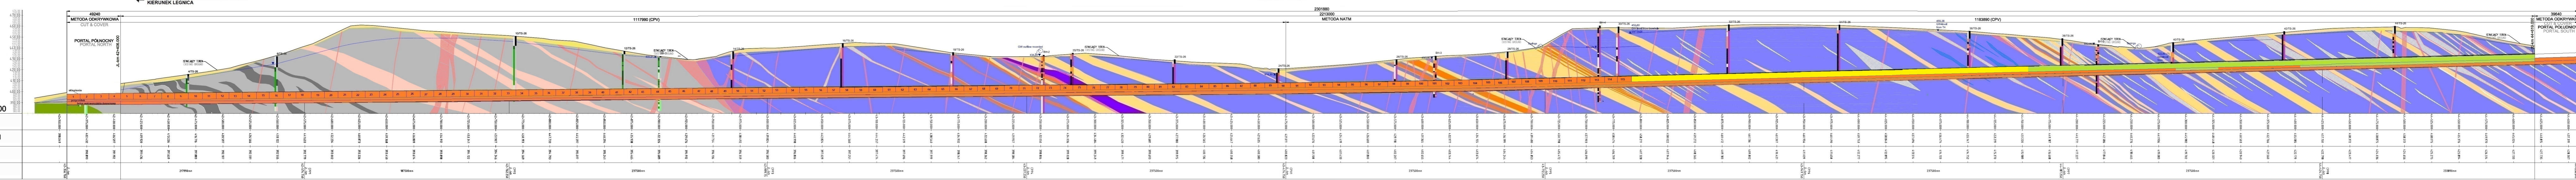

NITKA ZACHODNIA "W"

TS-26
NAWA PRAWA

NAWA PRAWA (JP) = NAWA ZACHODNIA (JP)
KIERUNEK LUBAWKA

