


# TS-26 - Portal Południowy

## Nawa Wschodnia - lewa

← NAWA LEWA (JL) = NAWA WSCHODNIA (JL) KIERUNEK LEGNICA  
 ← LEFT TUBE (JL) = EAST TUBE (JL) DIRECTION LEGNICA

SEE ED-FP-103  
 44+061

**Legenda:**  
 Stan na dzień: **25.01.2021**  
 - wykop (drążenie)

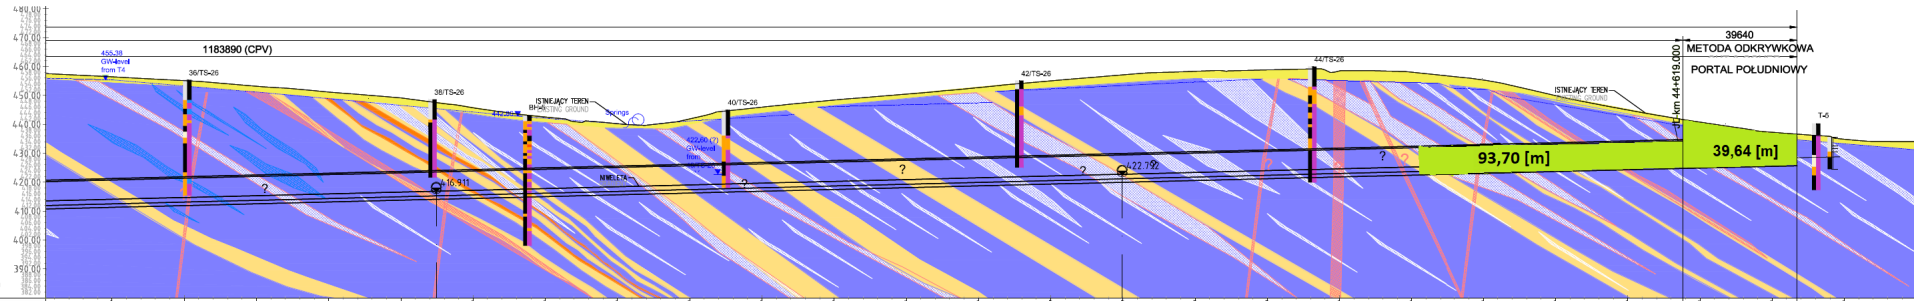


mnpm = 380.00

KILOMETRAŻ - JL [km]	44+075.000	44+100.000	44+125.000	44+150.000	44+175.000	44+200.000	44+225.000	44+250.000	44+275.000	44+300.000	44+325.000	44+350.000	44+375.000	44+400.000	44+425.000	44+450.000	44+475.000	44+500.000	44+525.000	44+550.000	44+575.000	44+600.000	44+625.000	44+650.000	44+675.000	
POZIOM NIWELETY [m]	416.133	416.752	415.370	415.989	416.608	417.227	417.846	418.465	419.083	419.702	420.321	420.940	421.560	422.179	422.798	423.417	424.036	424.655	425.275	425.894	426.514	427.133	427.753	428.372	428.991	430.610
WYJŚCIE AWARYJNE	237500nn					CP7 JL-hm 44+187.250				237500nn					CP8 JL-hm 44+426.750					233890nn						JL-hm 44+658.640

# TS-26 - Portal Południowy Nawa Zachodnia - prawa

**Legenda:**  
 Stan na dzień: **25.01.2021**  
 - wykop (drażenie)

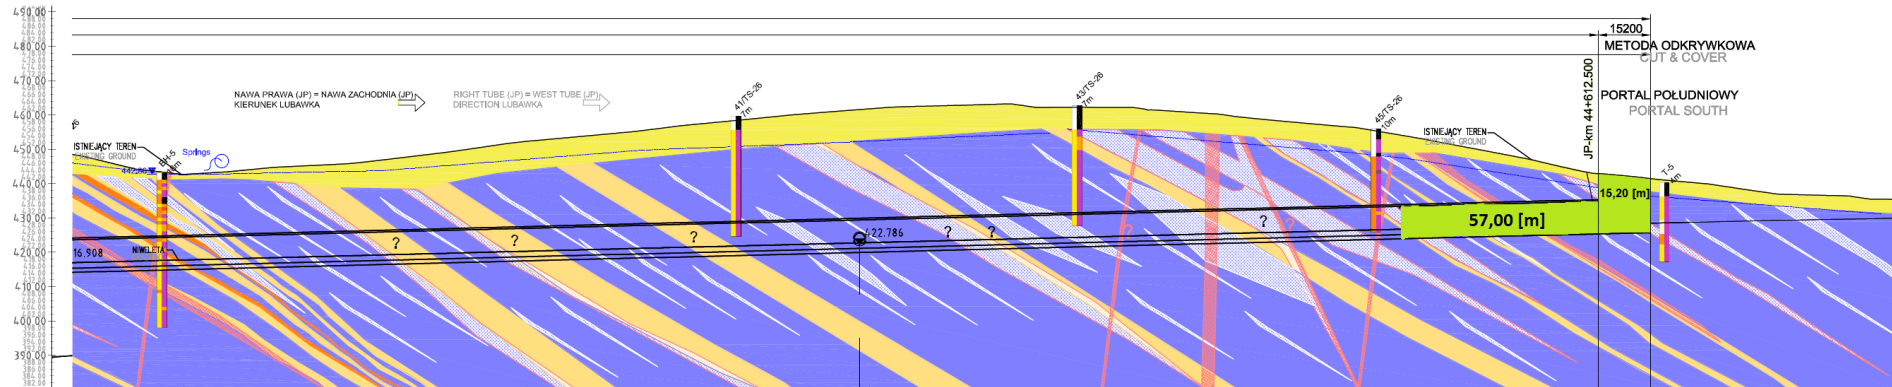

mnpm = 380.00

KILOMETRAŻ - JP [km] CHAINAGE - JP [km]	44+175.000	44+200.000	44+225.000	44+250.000	44+275.000	44+300.000	44+325.000	44+350.000	44+375.000	44+400.000	44+425.000	44+450.000	44+475.000	44+500.000	44+525.000	44+550.000	44+575.000	44+600.000	44+625.000	44+650.000	44+675.000
POZIOM TERENU ISTNIEJĄCEGO [m] EXISTING GROUND LEVEL [m]	446.877	442.758	444.682	446.047	448.985	452.357	454.629	457.352	459.834	461.795	462.827	462.245	462.243	460.427	457.783	454.971	450.427	445.348	444.870	439.135	436.730
POZIOM NIWELETY [m] GRADIENT LEVEL [m]	417.83	417.81	418.45	419.076	419.707	420.338	420.968	421.599	422.230	422.861	423.491	424.122	424.752	425.383	426.013	426.644	427.273	427.904	428.535	429.166	429.797
WYJŚCIE AWARYJNE CROSS PASSAGE	CP7				232957mm					CP8 JP-km 050				230650mm					JP-km 000		