


# TS-26 - Portal Południowy Nawa Wschodnia - lewa

← NAWA LEWA (JL) = NAWA WSCHODNIA (JL) ← LEFT TUBE (JL) = EAST TUBE (JL)  
KIERUNEK LEGNICA DIRECTION LEGNICA

**Legenda:**  
Stan na dzień 17.05.2021  
- wykop (drążenie)

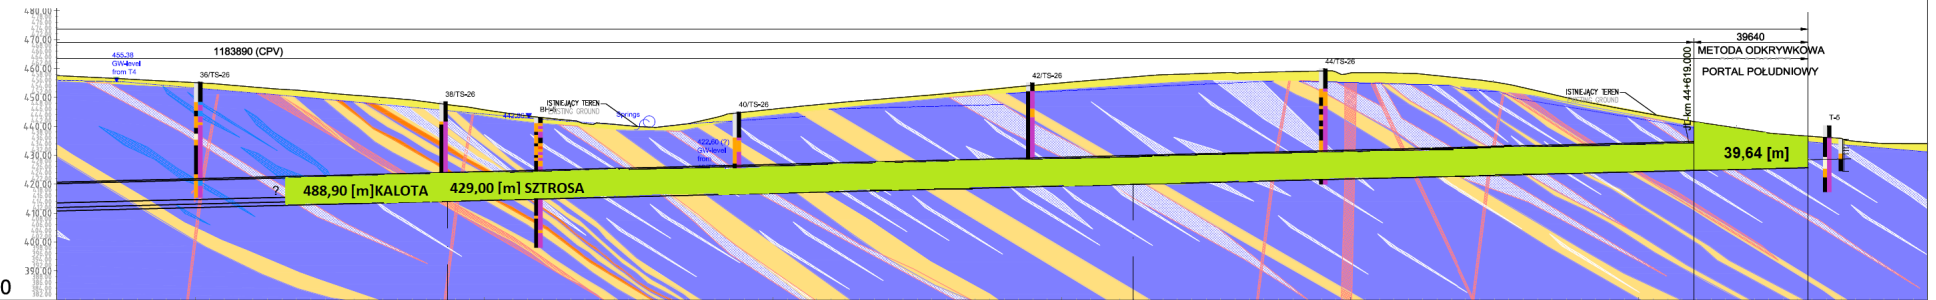


mnpm = 380.00

KILOMETRAŻ - JL [km]	44+075,000	44+100,000	44+125,000	44+150,000	44+175,000	44+200,000	44+225,000	44+250,000	44+275,000	44+300,000	44+325,000	44+350,000	44+375,000	44+400,000	44+425,000	44+450,000	44+475,000	44+500,000	44+525,000	44+550,000	44+575,000	44+600,000	44+625,000	44+650,000	44+675,000	
POZIOM TERENU ISTNIEJĄCEGO [m]	456,476	455,147	453,219	451,220	449,187	447,176	445,186	443,216	441,276	439,362	437,478	435,623	433,796	431,995	430,218	428,464	426,732	425,021	423,330	421,668	420,034	418,427	416,847	415,292	413,761	412,254
POZIOM NIWELETY [m]	416,133	416,752	415,370	415,989	416,608	417,227	417,846	418,465	419,084	419,702	420,321	420,940	421,560	422,179	422,798	423,417	424,036	424,655	425,275	425,894	426,514	427,133	427,752	428,371	428,990	429,609
WYŚCIE AWARYJNE	237500nn					CP7 JL-hm 44+187,250				237500nn					CP8 JL-hm 44+28,750					233890nn						JL-hm 44+658,640

# TS-26 - Portal Południowy Nawa Zachodnia - prawa

**Legenda:**  
Stan na dzień: 17.05.2021  
- wykop (drażenie)

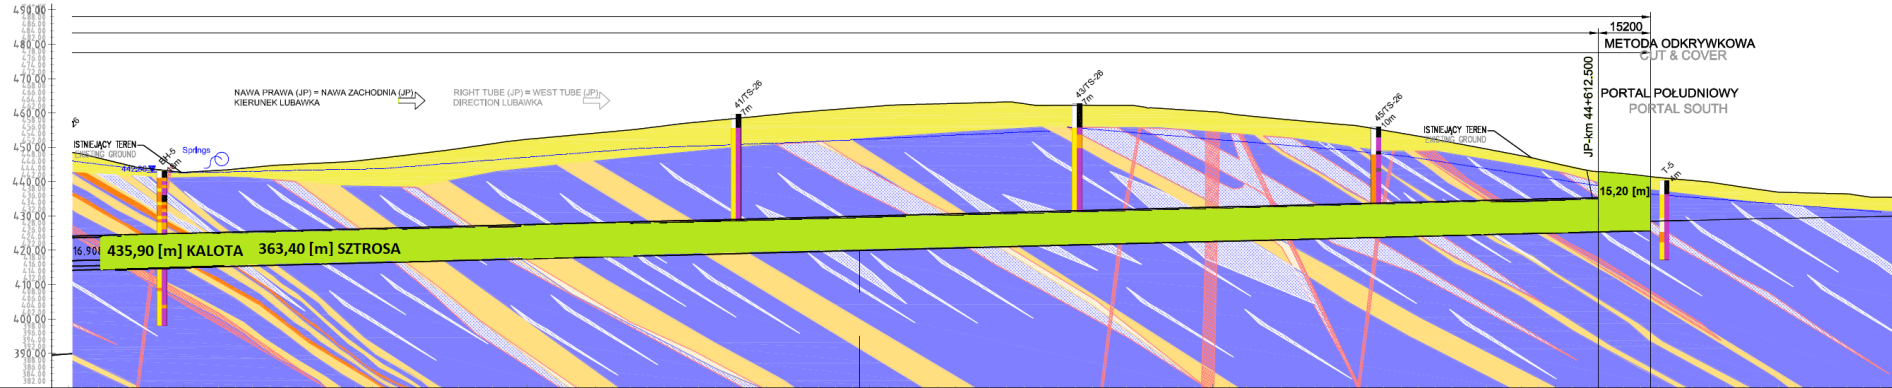

mnpm = 380.00

KILOMETRAŻ - JP [km] CHAINAGE - JP [km]	44+175.000	44+200.000	44+225.000	44+250.000	44+275.000	44+300.000	44+325.000	44+350.000	44+375.000	44+400.000	44+425.000	44+450.000	44+475.000	44+500.000	44+525.000	44+550.000	44+575.000	44+600.000	44+625.000	44+650.000	44+675.000
POZIOM TERENU ISTNIEJĄCEGO [m] EXISTING GROUND LEVEL [m]	446.877	442.758	444.682	446.047	448.985	452.357	454.629	457.352	458.834	461.795	462.827	462.245	462.243	460.427	457.783	454.971	450.427	445.348	428.870	439.135	436.730
POZIOM NIWELETY [m] GRADIENT LEVEL [m]	417.183	417.814	418.445	419.076	419.707	420.338	420.968	421.599	422.230	422.861	423.491	424.122	424.752	425.383	426.013	426.644	427.273	427.904	428.535	429.165	429.795
WYJŚCIE AWARYJNE CROSS PASSAGE	CP7				232957mm					CP8 JP-km 050				230650mm					JP-km 000		