

# TS-26 - Portal Południowy Nawa Wschodnia - lewa


SEE ED-FP-102  
43+650

← NAWA LEWA (JL) = NAWA WSCHODNIA (JL)  
KIERUNEK LEGNICA

← LEFT TUBE (JL) = EAST TUBE (JL)  
DIRECTION LEGNICA

**Legenda:**  
Stan na dzień 08.06.2021

- KALOTA 582,90 m
- SZTROSZA 561,00 m
- SPĄG

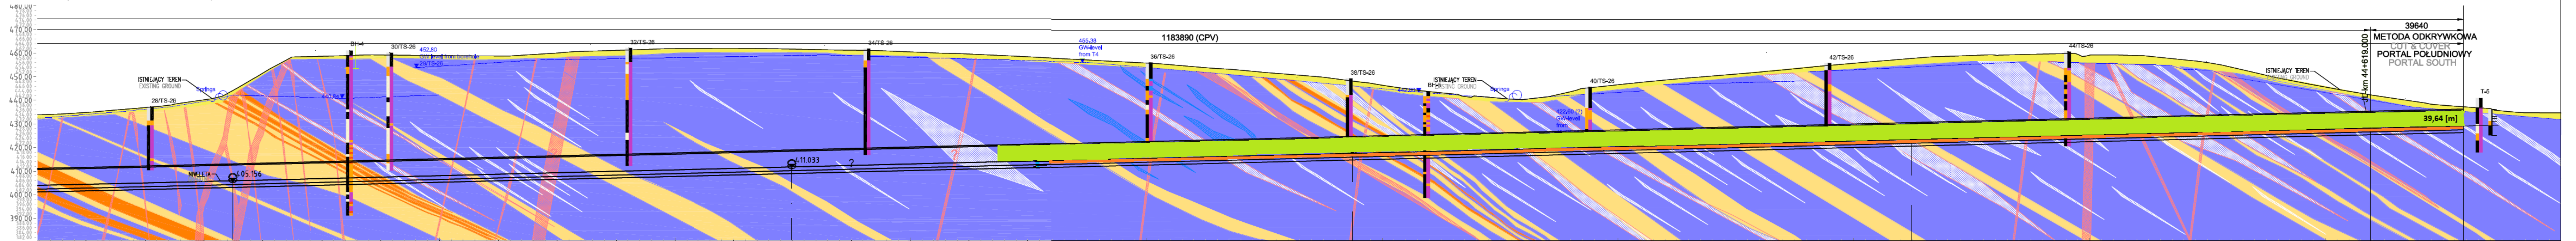

1:380.00

KILOMETRAŻ - JL [km] CHAINAGE - JL [km]	43+650.000	43+675.000	43+700.000	43+725.000	43+750.000	43+775.000	43+800.000	43+825.000	43+850.000	43+875.000	43+900.000	43+925.000	43+950.000	43+975.000	44+000.000	44+025.000	44+050.000	44+075.000	44+100.000	44+125.000	44+150.000	44+175.000	44+200.000	44+225.000	44+250.000	44+275.000	44+300.000	44+325.000	44+350.000	44+375.000	44+400.000	44+425.000	44+450.000	44+475.000	44+500.000	44+525.000	44+550.000	44+575.000	44+600.000	44+625.000	44+650.000	44+675.000	44+700.000	44+725.000	44+750.000	44+775.000	44+800.000	44+825.000	44+850.000	44+875.000	44+900.000	44+925.000	44+950.000	44+975.000	45+000.000	
POZIOM TERENU ISTNIEJĄCEGO [m] EXISTING GROUND LEVEL [m]	434.155	436.199	439.480	450.798	457.903	458.474	458.211	458.022	457.272	460.412	461.136	461.307	460.956	460.490	459.753	458.840	457.696	456.474	455.147	452.220	449.187	445.771	442.986	440.276	436.936	432.982	428.418	423.503	418.166	412.321	406.094	400.417	405.085	409.719	414.317	418.875	423.417	427.915	432.376	436.791	441.160	445.485	449.760	453.985	458.160	462.285	466.460	470.635	975.810	980.085	984.260	988.435	2165.785	2170.060	2174.235	2178.410	3835.885



