



TS-26 - Portal Południowy  
Nawa Wschodnia - lewa

- Legenda:**  

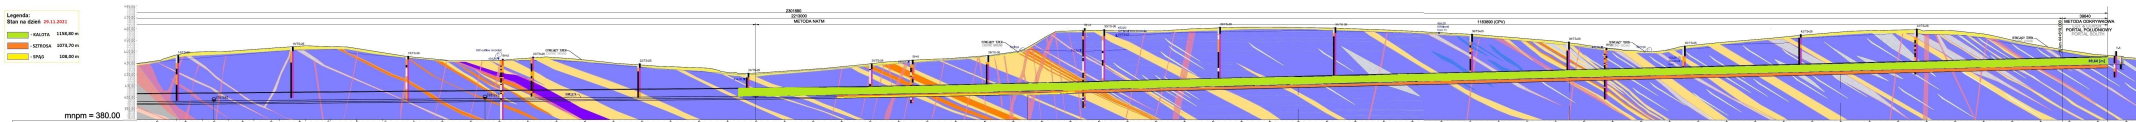

KILOMETRAŻ - JL (km) CHAINAGE - JL (m)	POZIOM TERENU ISTNIEJĄCEGO (m) EXISTING GROUND LEVEL (m)	POZIOM NIWELETY (m) GRADIENT LEVEL (m)	WYJŚCIE AWARYJNE CROSS PASSAGE

TS-26 - Portal Południowy  
Nawa Zachodnia - prawa

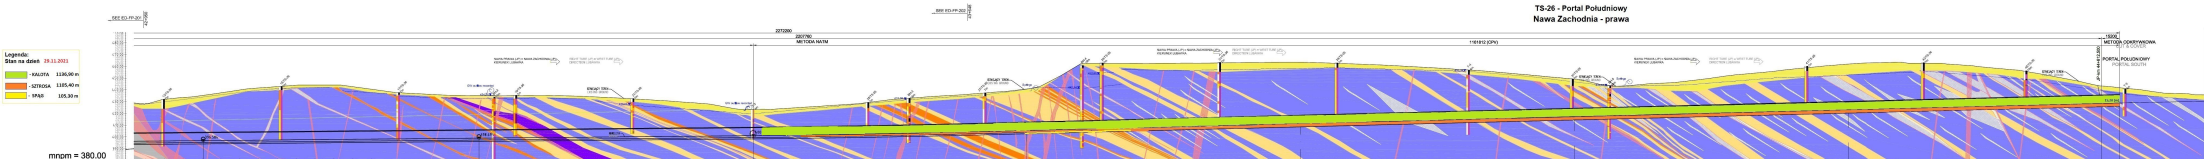

KILOMETRAŻ - JP (km) CHODNIK - JP (m)	POZIOM TERENU ISTNIEJĄCEGO (m) EXISTING GROUND LEVEL (m)	POZIOM NIVELETY (m) GRADIENT LEVEL (m)	WYJŚCIE AWARYJNE CROSS PASSAGE
