


NITKA ZACHODNIA - PORTAL PÓŁNOCNY

NW - Portal Północny - nitka Zachodnia

Legenda:	21.02.2022 r.
- KALOTA	862,26 [m]
- SZTROSA	606,70 [m]
- SPĄG	275,70 [m]

mnpm = 380.00

KILOMETRAŻ - JP [km] CHAINAGE - JP [km]	42-325,000	42-350,000	42-375,000	42-400,000	42-425,000	42-450,000	42-475,000	42-500,000	42-525,000	42-550,000	42-575,000	42-600,000	42-625,000	42-650,000	42-675,000	42-700,000	42-725,000	42-750,000	42-775,000	42-800,000	42-825,000	42-850,000	42-875,000	42-900,000	42-925,000	42-950,000	42-975,000	43-000,000	43-025,000	43-050,000	43-075,000	43-100,000	43-125,000	43-150,000	43-175,000	43-200,000	43-225,000	43-250,000	43-275,000	
POZIOM TERENU ISTNIEJĄCEGO [m] EXISTING GROUND LEVEL [m]	392,459	396,668	400,795	404,894	407,838	411,091	414,193	417,787	422,581	429,928	438,942	450,090	456,673	455,888	452,958	452,452	448,219	454,261	451,099	454,581	456,219	440,677	429,579	428,097	432,626	435,237	438,896	441,612	443,454	443,783	443,996	442,663	439,088	437,947	436,133	435,415	434,857	434,556	434,984	439,075
POZIOM NIWELETY [m] GRADIENT LEVEL [m]			390,910	391,206	391,447	391,671	391,895	392,118	392,342	392,566	392,790	393,014	393,238	393,462	393,685	393,909	394,133	394,357	394,581	394,805	395,028	395,252	395,476	395,700	395,924	396,148	396,373	396,597	396,822	397,046	397,271	397,496	397,722	397,947	398,172	398,398	398,624	398,849	399,075	
WYJŚCIE AWARYJNE CROSS PASSAGE		JP-km 42+355,500				217988mm					CP1 JP-km 42+573,488			187500mm					CP2 JP-km 42+760,888						237512mm			CP3 JP-km 42+998,500							234362mm					CP4 JP-km 43+232,862

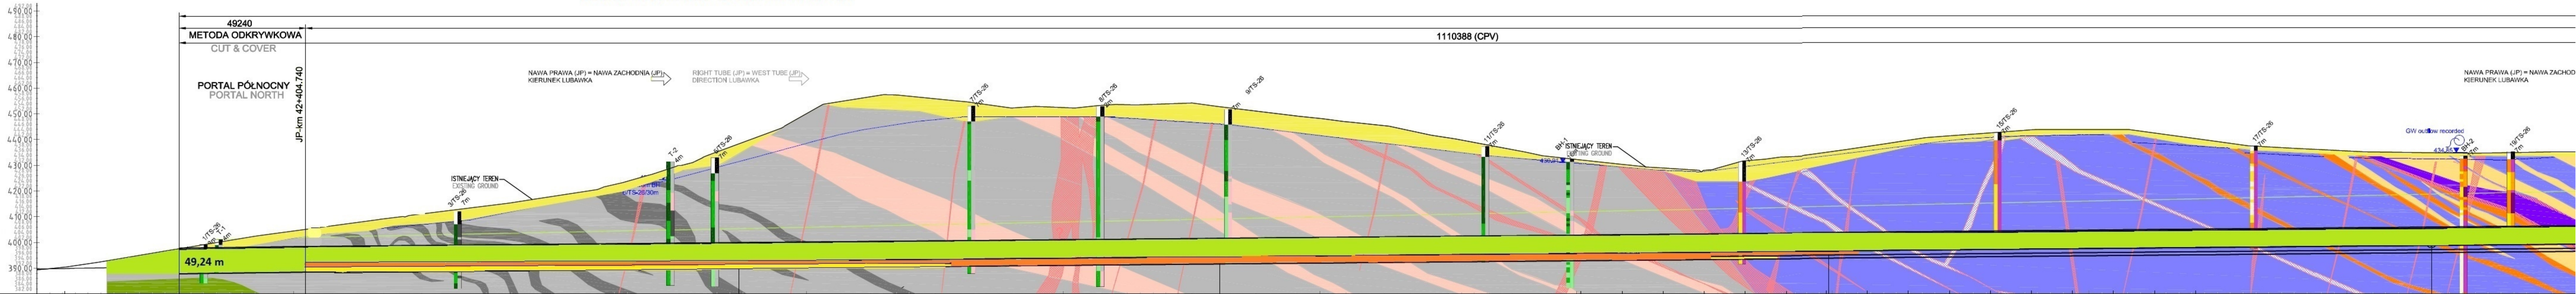


TS-26 PORTAL PÓŁNOCNY
NAWA WSCHODNIA - LEWA (NE)

← NAWA LEWA (JL) = NAWA WSCHODNIA (JL)
KIERUNEK LEGNICA

NE - Portal Północny - nitka Wschodnia

Legenda:	21.02.2022 r.
Stan na dzień	
- KALOTA	833,70 [m]
- SZTROSA	768,50 [m]
- SPAĞ	352,80 [m]

mnpm = 380.00

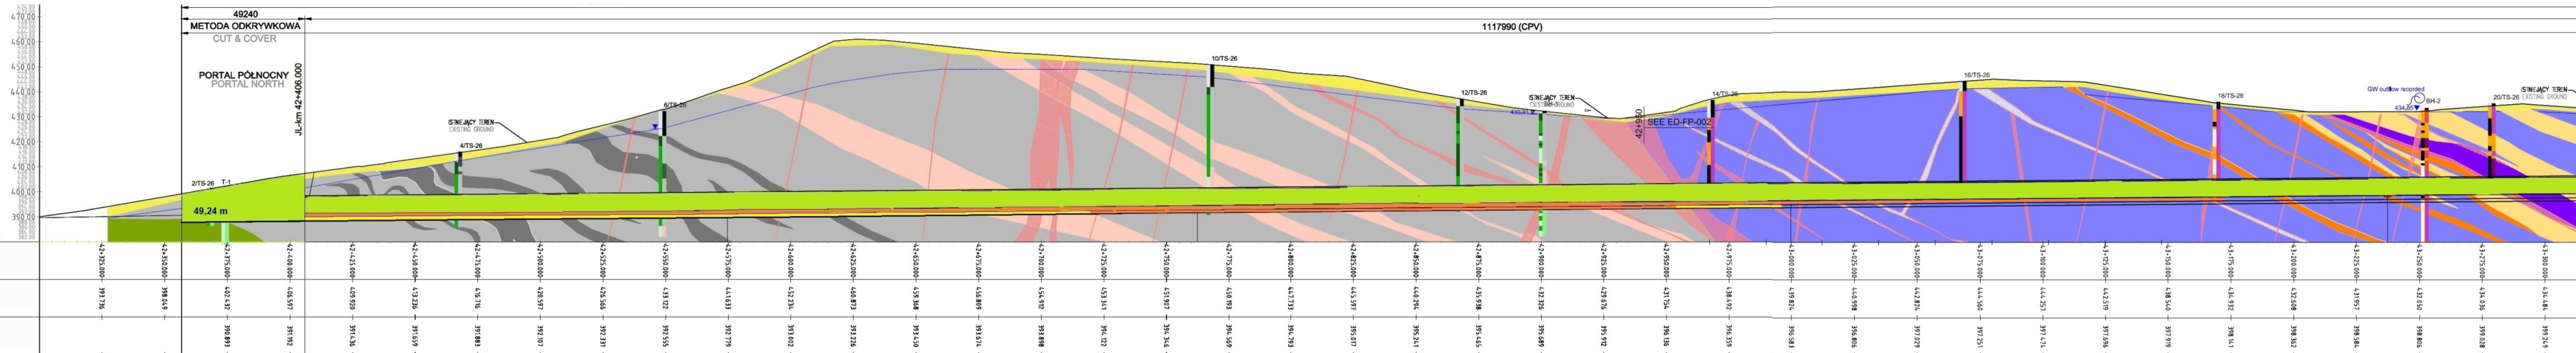

KILOMETRAŻ - JL [km] CHAINAGE - JL [km]	42+325.000	42+350.000	42+375.000	42+400.000	42+425.000	42+450.000	42+475.000	42+500.000	42+525.000	42+550.000	42+575.000	42+600.000	42+625.000	42+650.000	42+675.000	42+700.000	42+725.000	42+750.000	42+775.000	42+800.000	42+825.000	42+850.000	42+875.000	42+900.000	42+925.000	42+950.000	42+975.000	43+000.000	43+025.000	43+050.000	43+075.000	43+100.000	43+125.000	43+150.000	43+175.000	43+200.000	43+225.000	43+250.000	43+275.000	43+300.000			
POZIOM TERENU ISTNIEJĄCEGO [m] EXISTING GROUND LEVEL [m]	391.736	398.069	402.432	406.597	409.920	413.236	416.716	420.597	426.566	433.122	441.633	452.231	460.873	459.368	456.809	454.912	453.361	451.907	450.193	447.733	445.597	440.291	438.492	439.824	440.998	442.824	431.754	438.492	439.824	440.998	442.519	438.540	444.257	442.519	438.540	442.519	438.540	434.932	432.608	431.957	432.050	431.036	434.481
POZIOM NIWELETY [m] GRADIENT LEVEL [m]	391.893	391.192	391.436	391.559	391.883	392.107	392.331	392.555	392.779	393.002	393.226	393.450	393.674	393.898	394.122	394.346	394.569	394.793	395.017	395.241	395.465	395.689	395.912	396.136	396.359	396.583	396.806	397.029	397.251	397.474	397.696	397.919	398.141	398.362	398.584	398.806	399.028	399.249					